


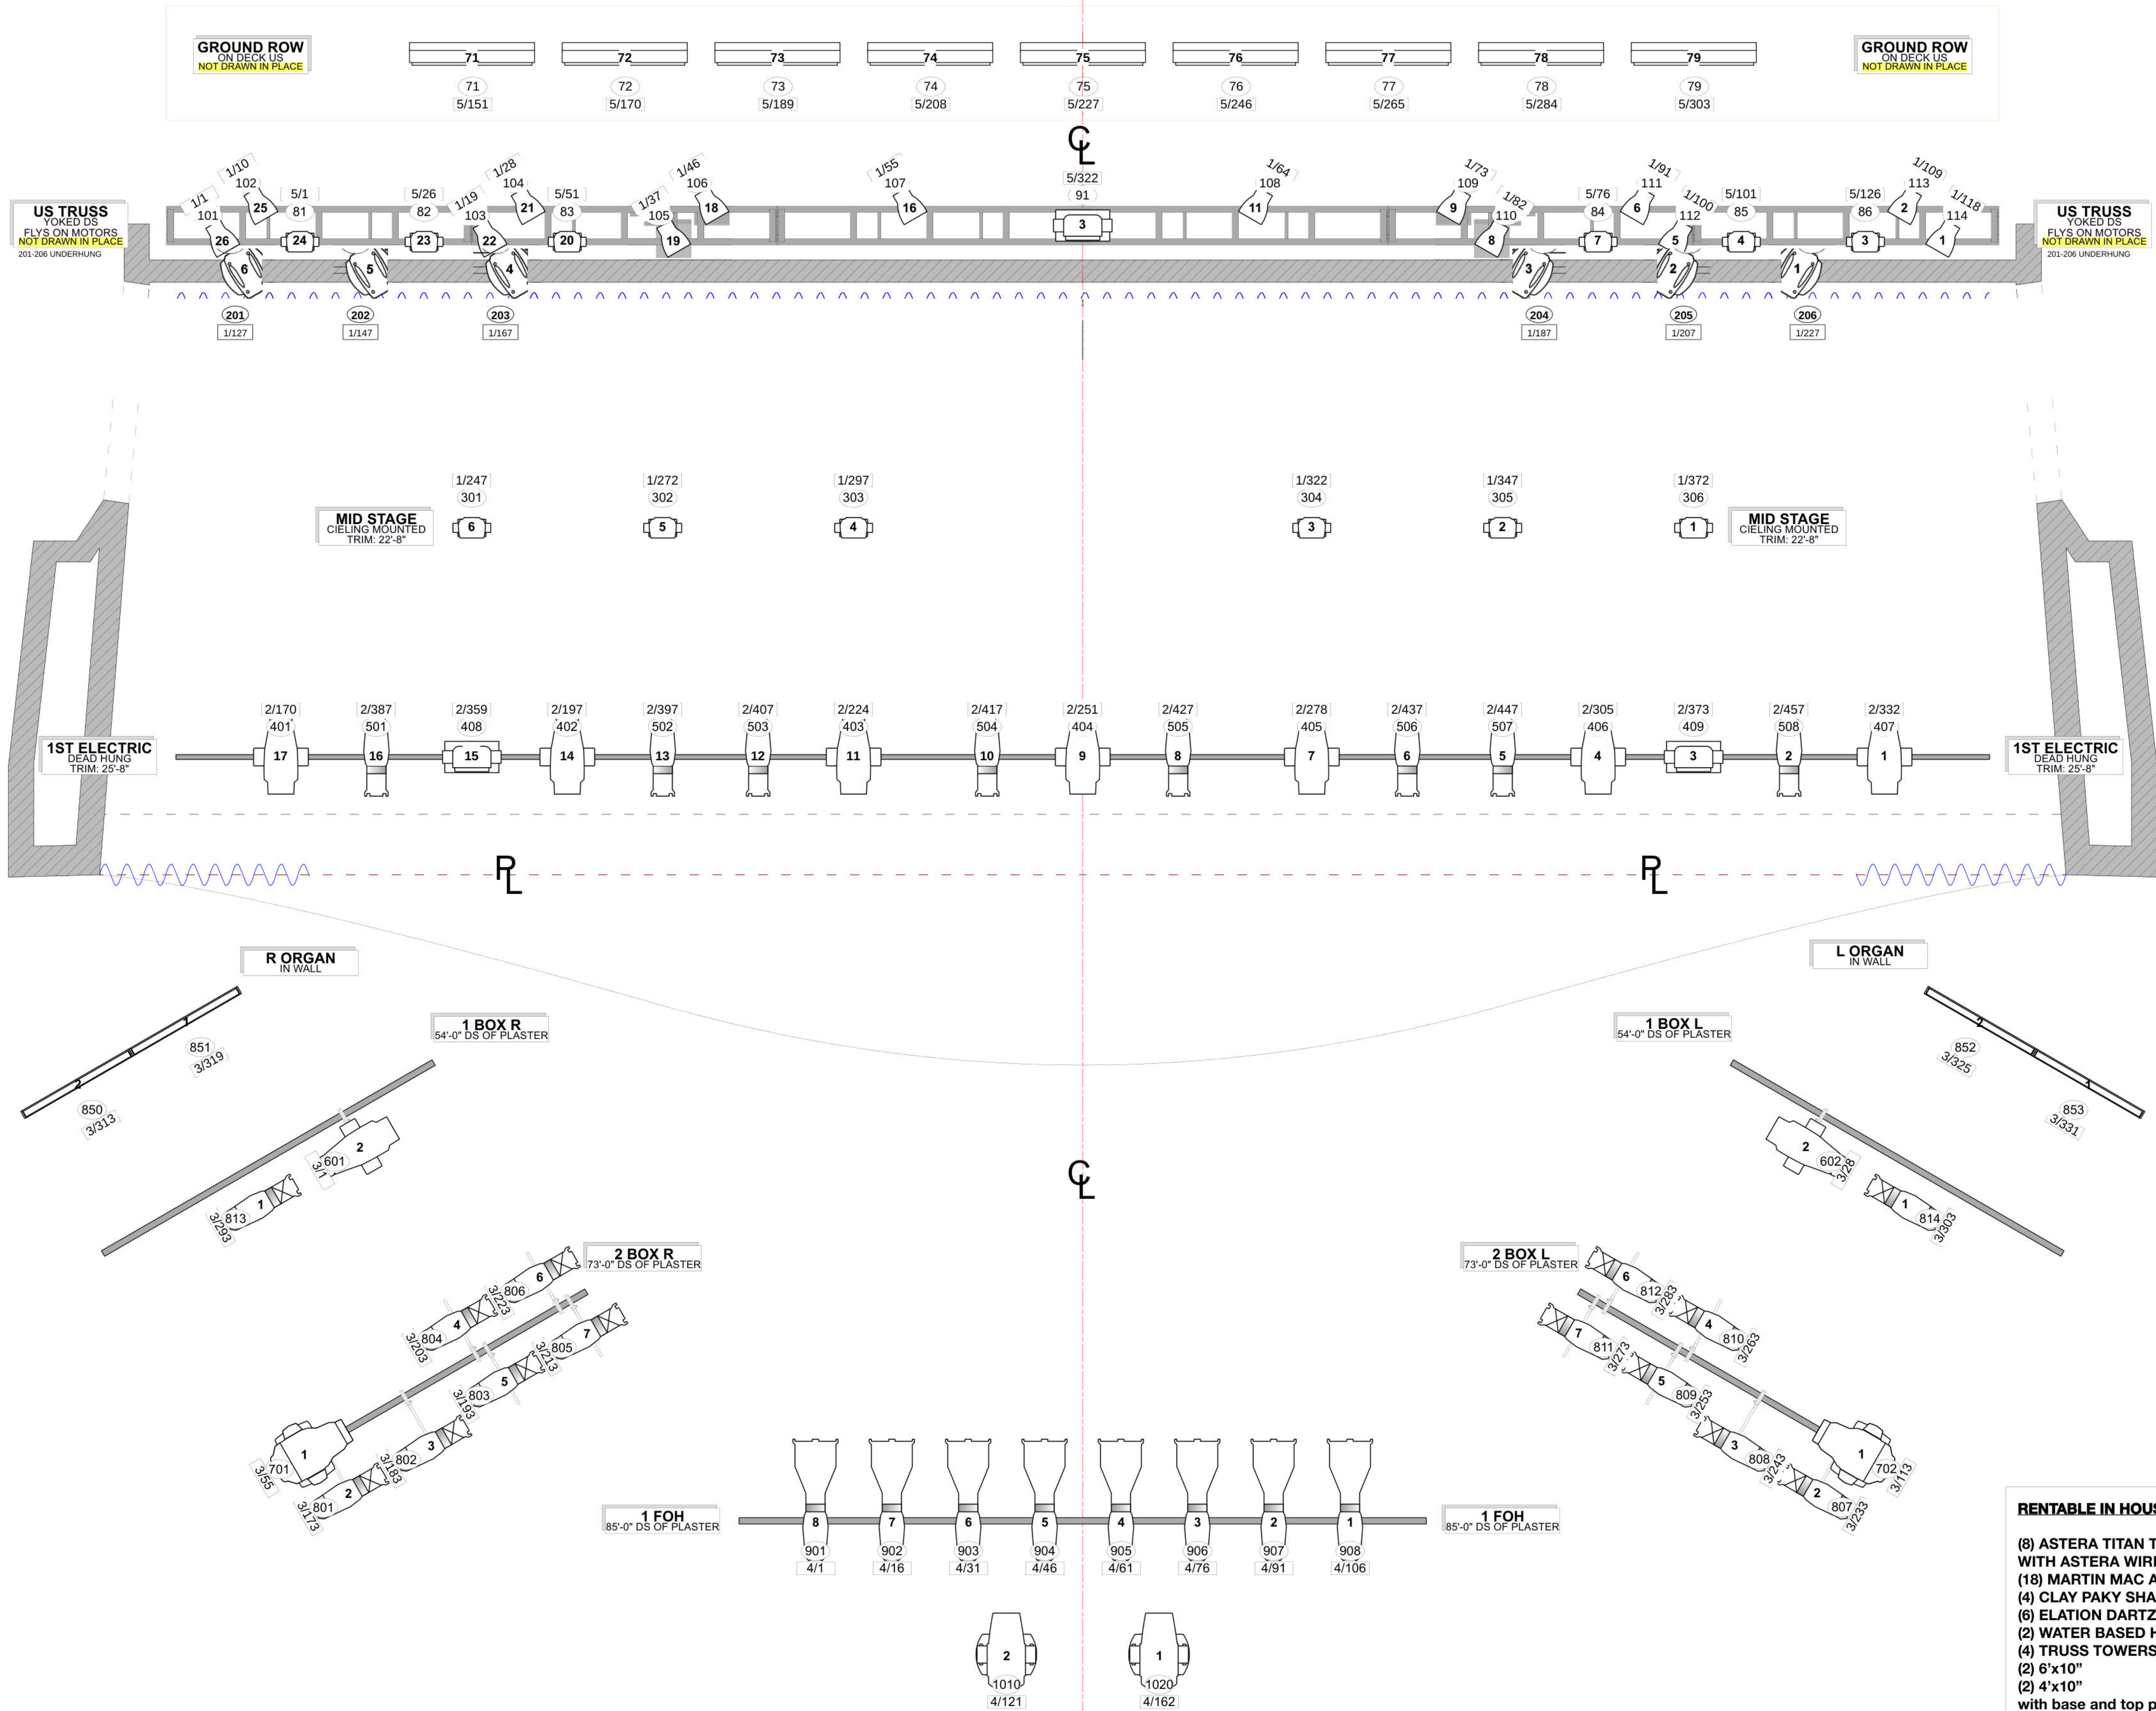

KEY TO INSTRUMENTATION

- LUSTR Plus 5 DEG
- LUSTR Plus 19 DEG
- LUSTR Plus 36 DEG
- ETC D40 Lustr @ 110w
- Martin Mac Aura @ 260w
- Elation Design Wash LED Zoom @ 320w
- Platinum Spot LED II @ 230w
- Varilite VL1100 LED classic S @ 445w
- Martin MAC Ultra Performance @ 1.45kw
- Robe BMFL Followspot @ 2kw
- Chauvet COLORado PXL Bar 16 @ 835 w
- ChauvetDJ Colorband Q3BT @ 57w

LEGEND

- UNIT #
- CHANNEL #
- DIMMER #
- ADDRESS #

THE TOWN HALL

TOWN HALL LIGHT PLOT

ETHAN SHOW FILE 8.25.26

SCALE: 1/2" = 1' PLATE 1
DRAWN BY: JAMIE RODERICK
CREATED: 08/25/26
REVISED:
FILE: TOWN HALL PRIMARY.VMX

LIGHT PLOT

RENTABLE IN HOUSE FLOOR PACKAGE

- (8) ASTERA TITAN TUBES WITH ASTERA WIRELESS DMX BRIDGE
- (18) MARTIN MAC AURA
- (4) CLAY PAKY SHARPY SPOTS
- (6) ELATION DARTZ 360
- (2) WATER BASED HAZERS 2 CHAN
- (4) TRUSS TOWERS
- (2) 6'x10"
- (2) 4'x10"
- with base and top plates
- (8) CHAUVET QUAD 4 FREEDOM PARS