


PLAN: VERSALITE STAGE EXTENSION

SCALE: 1/4" = 1' 0"

NOTES:

1. UNITS ARE VERSALITE MODEL 3000, UNIT TOP IS A PLYWOOD CORE W/TEMPERED HARDBOARD FACES, 3/4" TOTAL THICKNESS. TOP SURFACE IS A NATURAL MILL FINISH. CAM-LOCK UNIT TO UNIT CONNECTORS WILL BE USED.

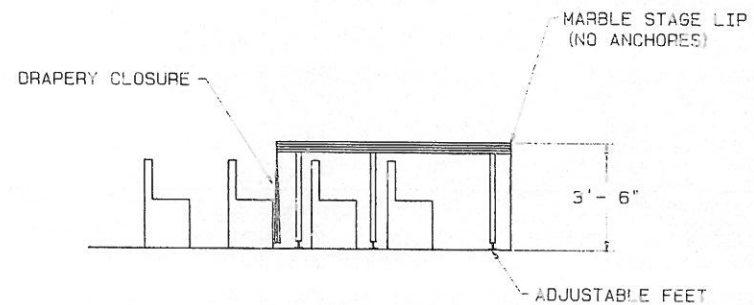

SECTION THRU CL OF VERSALITE STAGE EXTENSION

SCALE: 1/2" = 1' 0"


OCT. 11 1981

PREPARED FOR:

THE TOWN HALL
NEW YORK, NEW YORK

SIMILAR TO:

THIS DRAWING AND ANYTHING HEREON
ARE THE PROPERTY OF WEAVER
CORPORATION. IT IS TO BE KEPT
CONFIDENTIAL AND NOT TO BE
REPRODUCED OR TRANSMITTED IN
ANY FORM OR BY ANY MEANS,
ELECTRONIC OR MECHANICAL,
INCLUDING PHOTOCOPYING, RECORDING,
OR BY ANY INFORMATION STORAGE
RETRIEVAL SYSTEM, WITHOUT THE
WRITTEN PERMISSION OF WEAVER
CORPORATION.

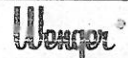

INTERNATIONAL HQ: BOSSIS TELEPHONE 800-468-6781
U.S.A.: TOLL FREE TELEPHONE 800-533-4043
IN CANADA TOLL FREE TELEPHONE 800-923-9148

TEXT FILE:

SCALE: NOTED

DATE: 1-31-81

USED ON:

DRAWN BY: S.W.

L.N. NO.:

CHECKED BY:

TITLE: VERSALITE STAGE EXTENSION

SHEET OF REV.

P-0113-4D